



MEMORANDUM

TO: Brad Stimple REF. NO.: 13968/rcc/205

FROM: Jeff Daniel DATE: November 17, 2004


C.C.: Peter Ramanauskas; John Gunter; Stacey DeLaReintrie;
Cheryl Hiatt; Ed Peterson; Jim McGuigan; Katie Kamm

RE: **Site Source Control (SSC) Work Plan: Addendum No. 3**
Shallow Collection Trench East of the Stormwater Lagoon
General Motors Powertrain - Bedford Plant, Bedford, Indiana


This memorandum, submitted as SSC Work Plan: Addendum No. 3, provides the outline for the work to be conducted in the installation of the shallow collection trench east of the stormwater lagoon.

These drawings were developed as additional drawings to be added to the existing Site Source Control Drawing set. As discussed at our October 28, 2004 meeting at the Site, the design of this system is similar to the Parcel 3/205 design.

Please do not hesitate to contact us, should you have any questions or comments.

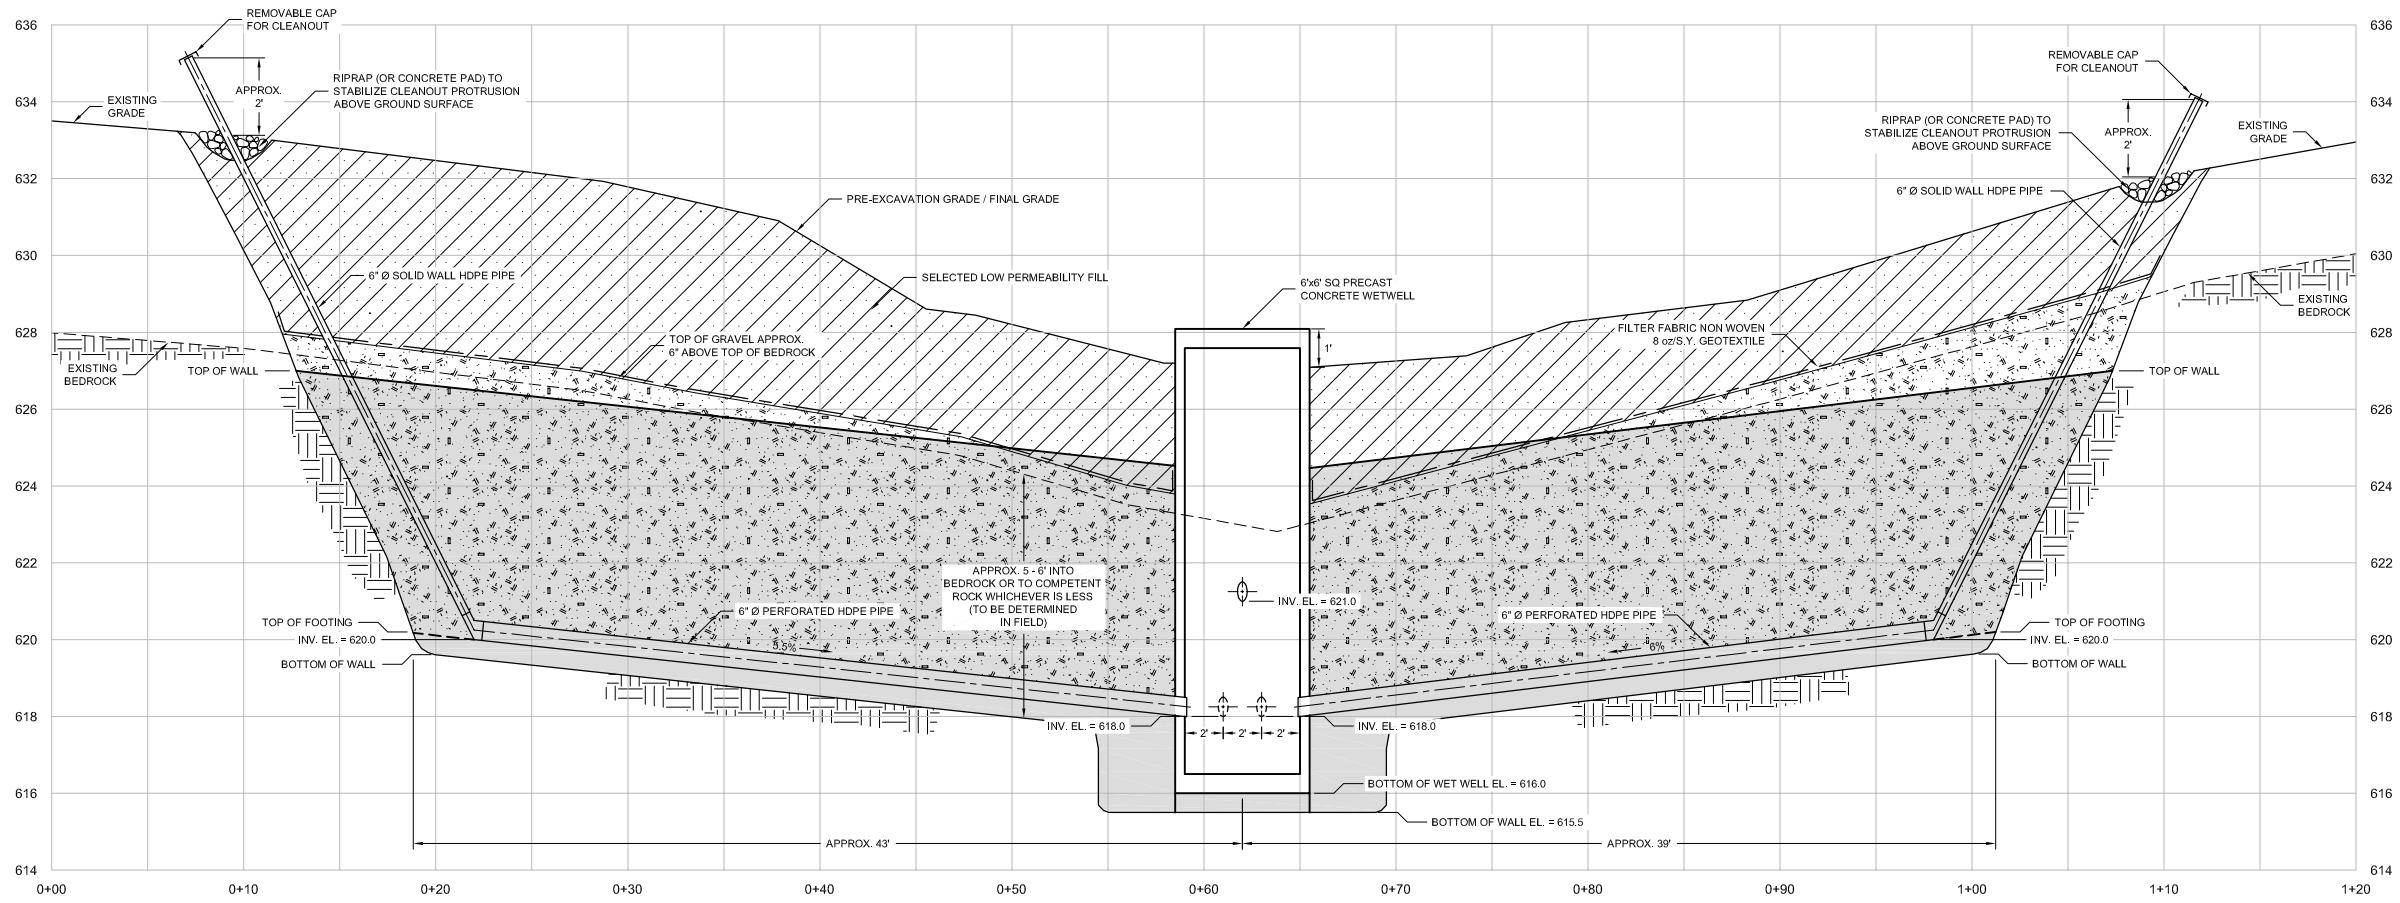

SECTION A
 HOR. 1" = 5'
 VER. 1" = 2.5'

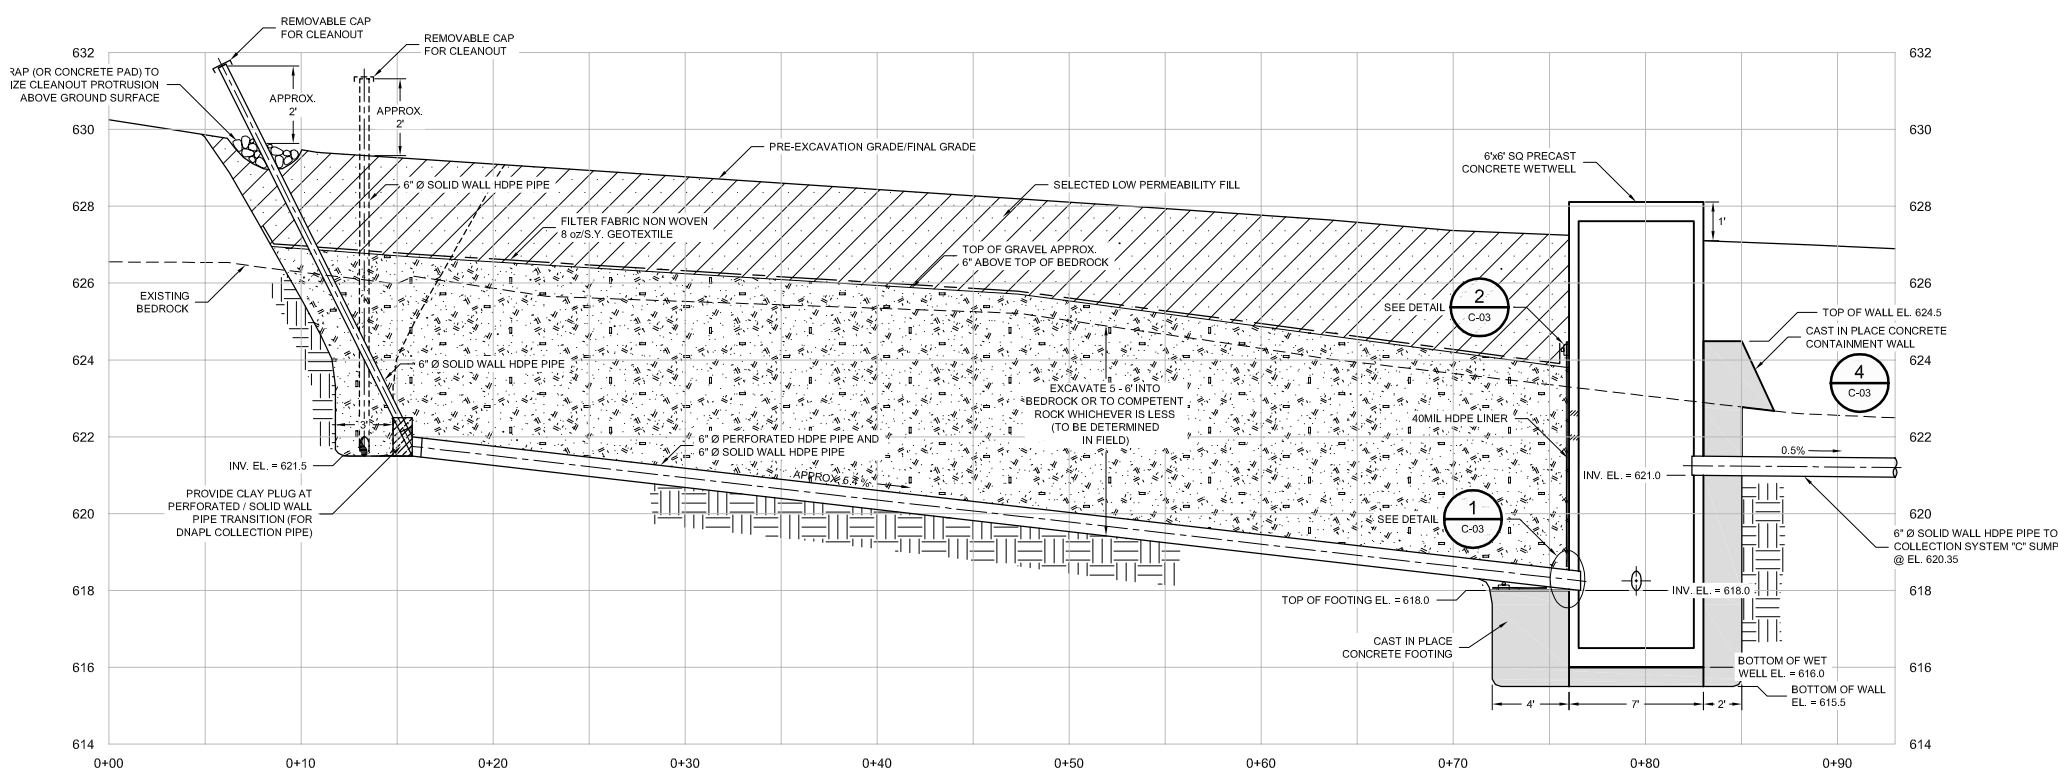

SECTION B
 HOR. 1" = 5'
 VER. 1" = 2.5'

NO	Revision	Date	Initial

SCALE VERIFICATION
 THIS BAR MEASURES 1" ON ORIGINAL. ADJUST SCALE ACCORDINGLY.

Approved

DRAWING STATUS

Status	Date	Initial

**GM BEDFORD REMOVAL ACTION
 SITE SOURCE CONTROL PLAN**
 ADDENDUM NO. 3
 AREA NORTH OF AO14
 COLLECTION SYSTEM 'H' SECTIONS



Source Reference:

Project Manager: J.M.	Reviewed By: J.D.	Date: NOVEMBER 2004
Scale: AS SHOWN	Project NR: 13968-00	Report NR: MEMO205
		Drawing NR: C-02

